


1 PARTIAL ANCHOR BOLT LAYOUT PLAN
SCALE: 1:64

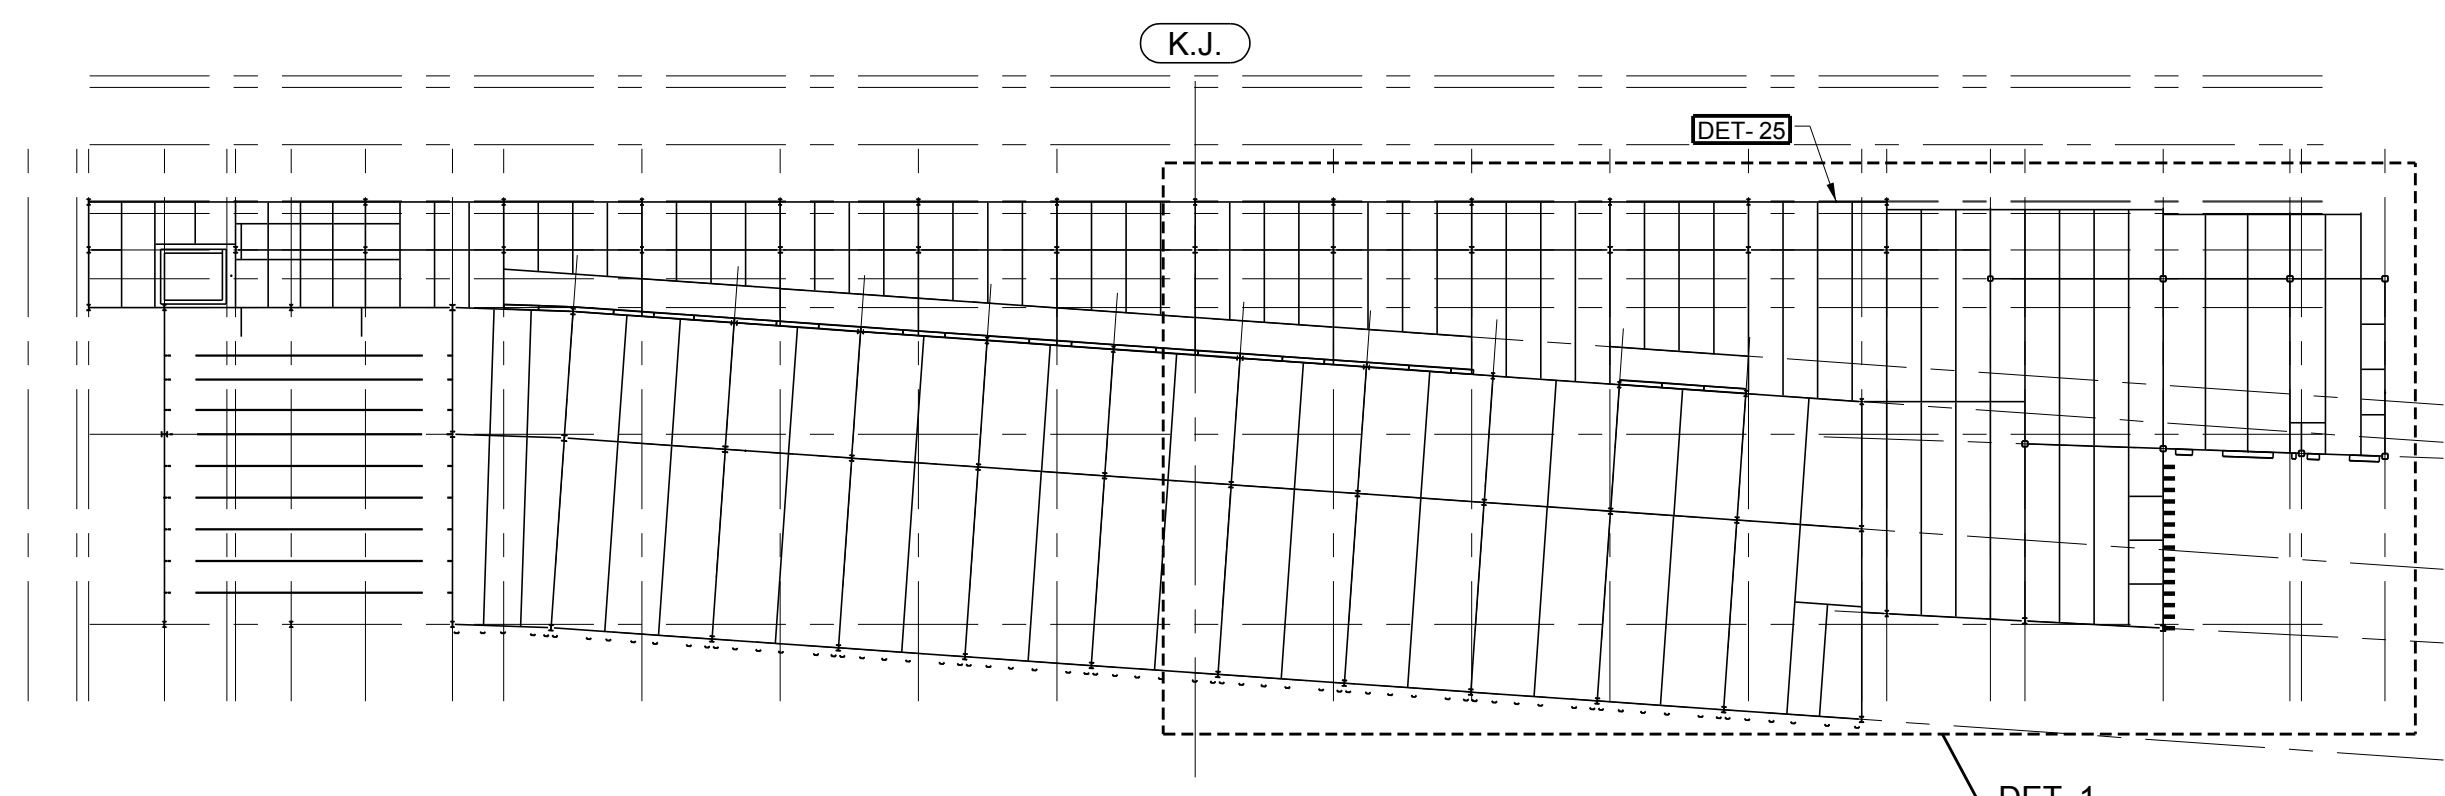

KEY PLAN
SCALE: 1:400

REF DWGS: S10-S1A S10-S1B TEKLA STRUCTURES

DWG. ISSUE		REVISIONS	
DATE	PURPOSE	NO.	DATE DESCRIPTION
12/02/2015	FOR APP	1	01/26/16 Approved as noted
02/12/2016	FIELD USE		



Per AISC Steel Construction Manual 13th Edition 16.3.3 Commentary, while it is the Fabricator's responsibility to report any discrepancies that are discovered in the Contract Documents, it is not the Fabricator's responsibility to discover discrepancies, including those that are associated with the coordination of the various design disciplines. The quality of the Contract Documents is the responsibility of the entities that produce those documents.